
 1 | FLOOR PLAN
1/8" = 1'-0"





2 | PARTITION TYPES

NO SCALE



1

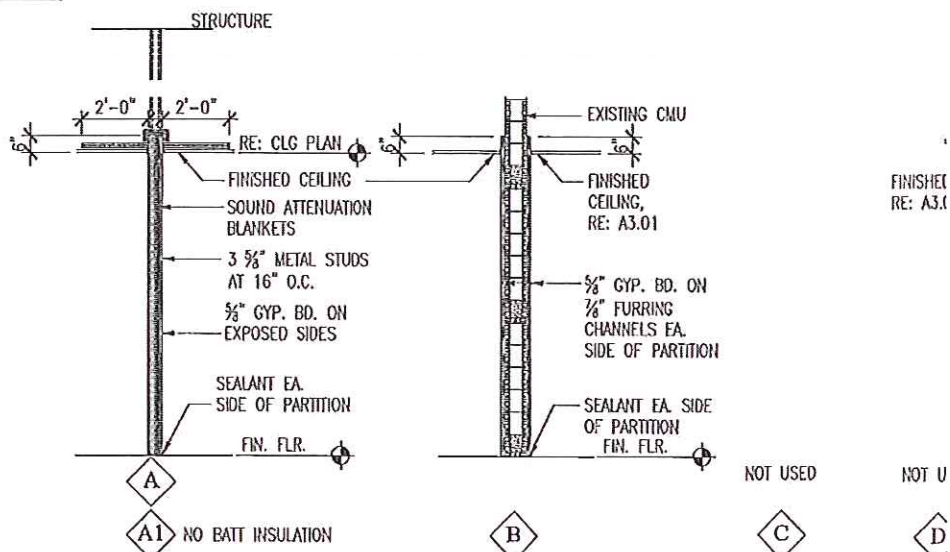


— INVESTIGATION ROOM —

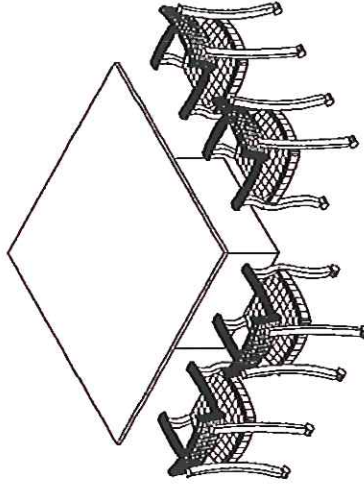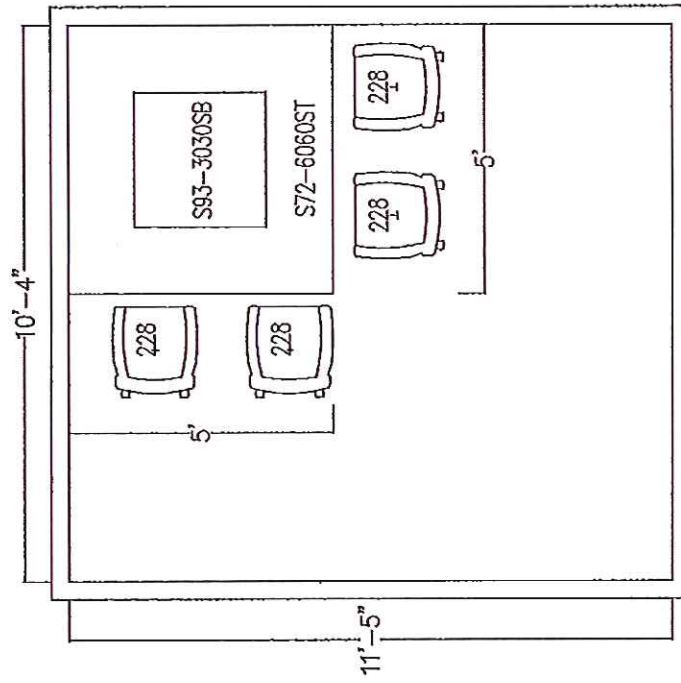

EXECUTIVE ASSISTANT OFFICE

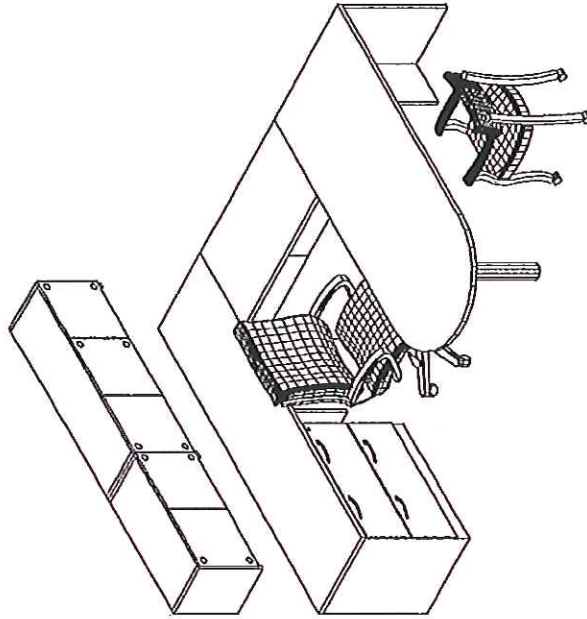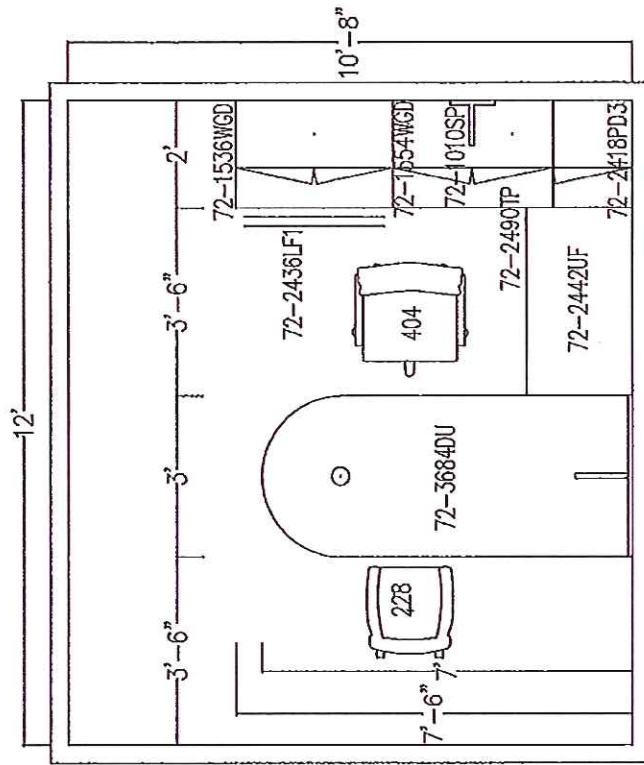

CORRIDOR/WORK AREA
CLOSED CABINETS/FILE DRAWERS

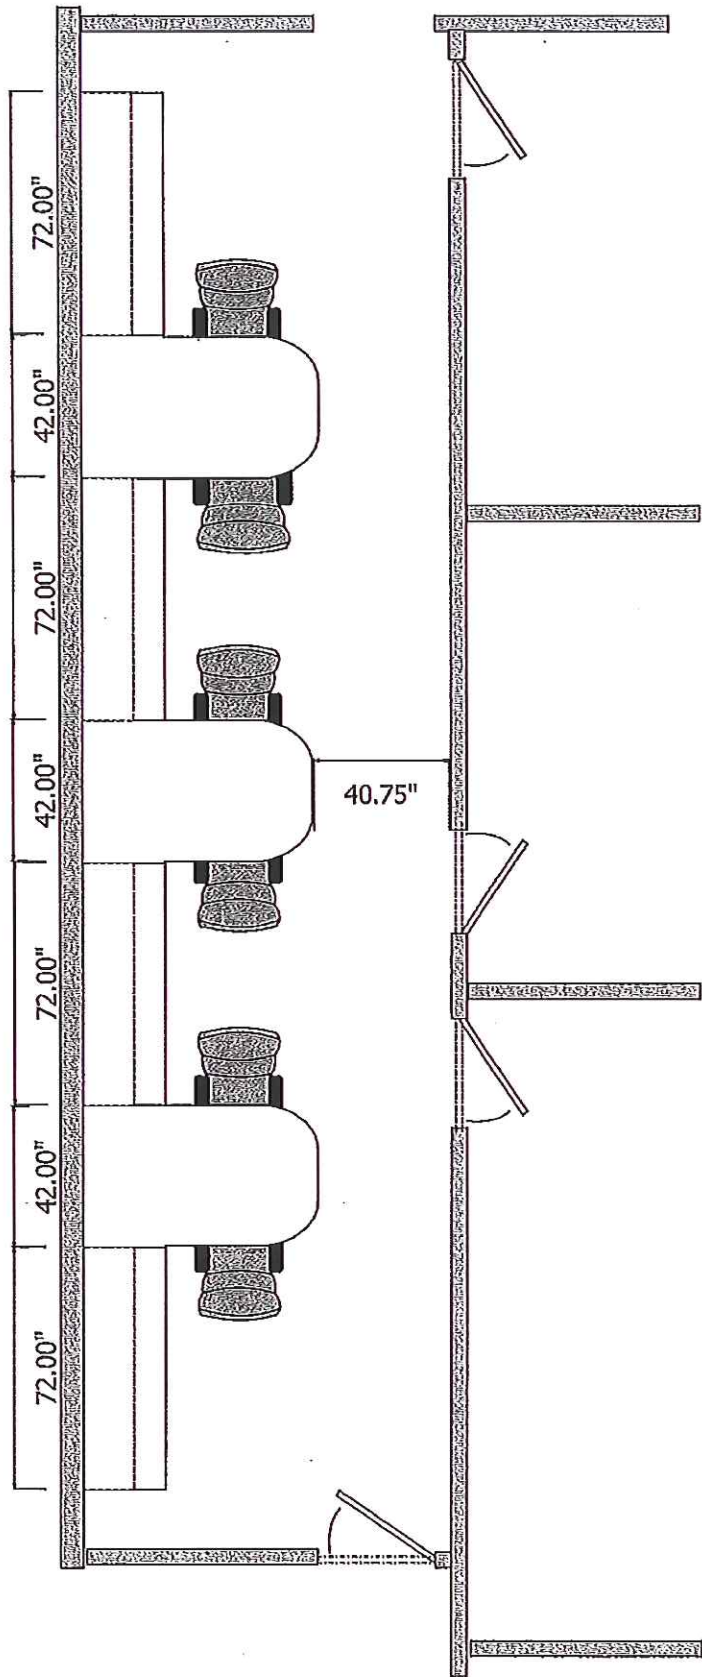

BOARD OF ARCHITECTS - CORRIDOR

